

**Proposed layout of estate for building purposes [Bleasdale's Fields], plans
by Demaine and Brierley, York**

Publication/Creation

1893 - 1895

Persistent URL

<https://wellcomecollection.org/works/nnvp8n8t>

License and attribution

You have permission to make copies of this work under a Creative Commons, Attribution, Non-commercial license.

Non-commercial use includes private study, academic research, teaching, and other activities that are not primarily intended for, or directed towards, commercial advantage or private monetary compensation. See the Legal Code for further information.

Image source should be attributed as specified in the full catalogue record. If no source is given the image should be attributed to Wellcome Collection.



Wellcome Collection
183 Euston Road
London NW1 2BE UK
T +44 (0)20 7611 8722
E library@wellcomecollection.org
<https://wellcomecollection.org>

PLAN SHOWING PROPOSED LAYING OUT OF ESTATE
FOR
THE RETREAT, YORK

SCALE OF FEET



DEMAINE & BRIERLEY
LENDAL
YORK A


AUG 1893

Plan of Civil Engineering School
in Washington, D.C.
in 1879-80




Plan showing Proposed laying out of Estate for the Retail York:

Scale of 0 10 20 30 40 50 60 70 80 90 100 Feet

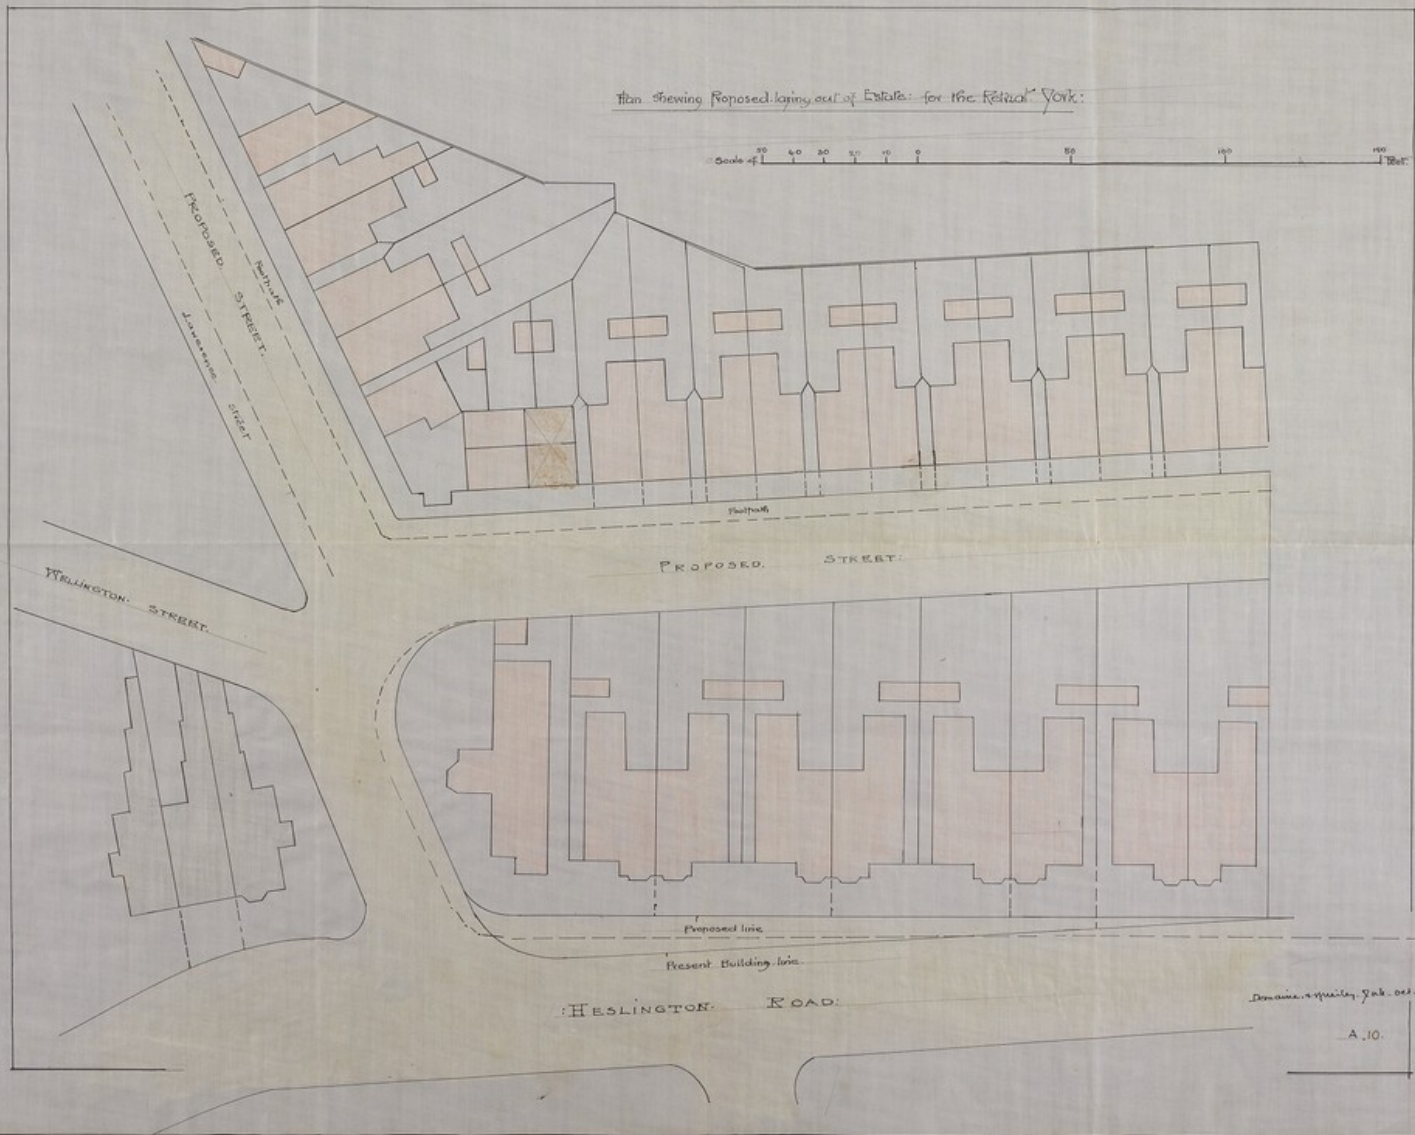


Dominion & Co. York. Oct. 1895

A. 10.

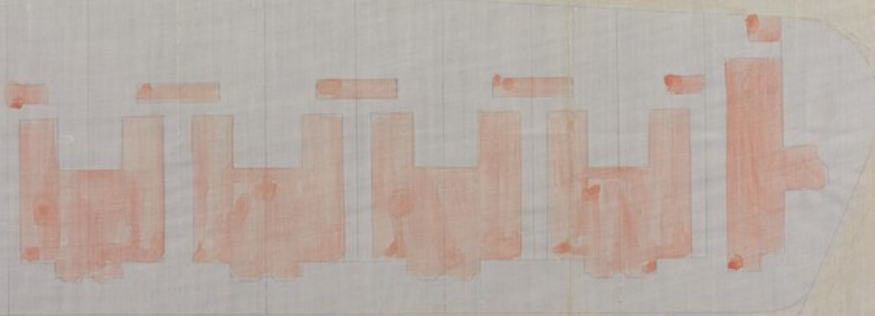


AST 2/12/12 (6)

*Dr. Redford Street
The Mount
York*

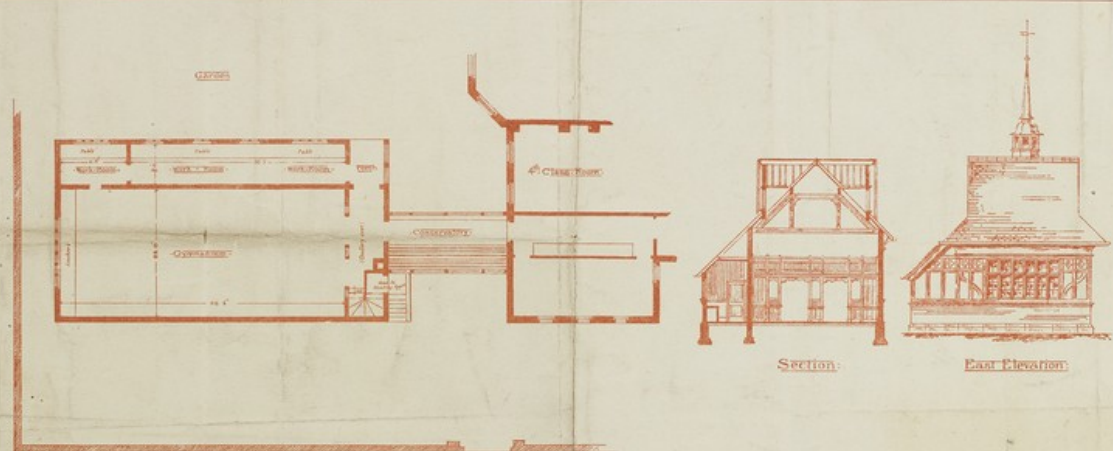

Section:

East Elevation:

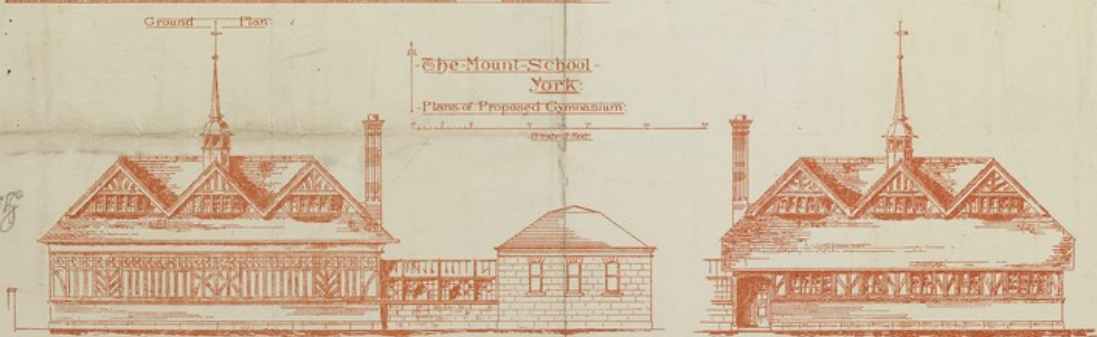



North Elevation to Road:

South Elevation to Garden:

MALCOLM STARK & ROHNTREE
ARCHITECTS
107 ST VINCENT ST GLASGOW

*13/12/12
J. H. Stark
107 St Vincent St*

Hocking Ave

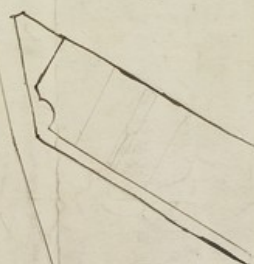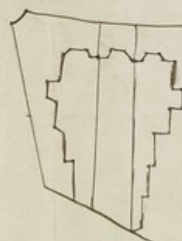

at present
to roll
no further

Reginald

Adverse impact from
10' of water
at 6' depth

When the road is 40' by arrangement with city

Rolling line to be set back 4' more than
the water lower down
Land in front of rolling back
not less than 1' roads or easement
or some detached building, is set for
half of back road - for checking
offer for roll the fence only including

Roll road - with fence to increase to
to 30' + roll for easement
Roller for fence in 10' from
but with fence to wider road
Plan for 10' of road as shown

Estimated limit of existing wall

Roll only to the end of existing
Roller road 10' + 10' extension 4' width

50' road to the sidewalk with fence on each side.
sidewalk edge

THE RETREAT, YORK.

PLAN OF LAND HESLINGTON ROAD.


BELONGING TO THE DEVISEES OF THE LATE M^{RS} SMITH
AND OPPOSITE THE RETREAT GROUNDS.



Edmond Taylor Archt.
7, Watlingale, York.
July 7th 1874.





RET 5/15/5 T39


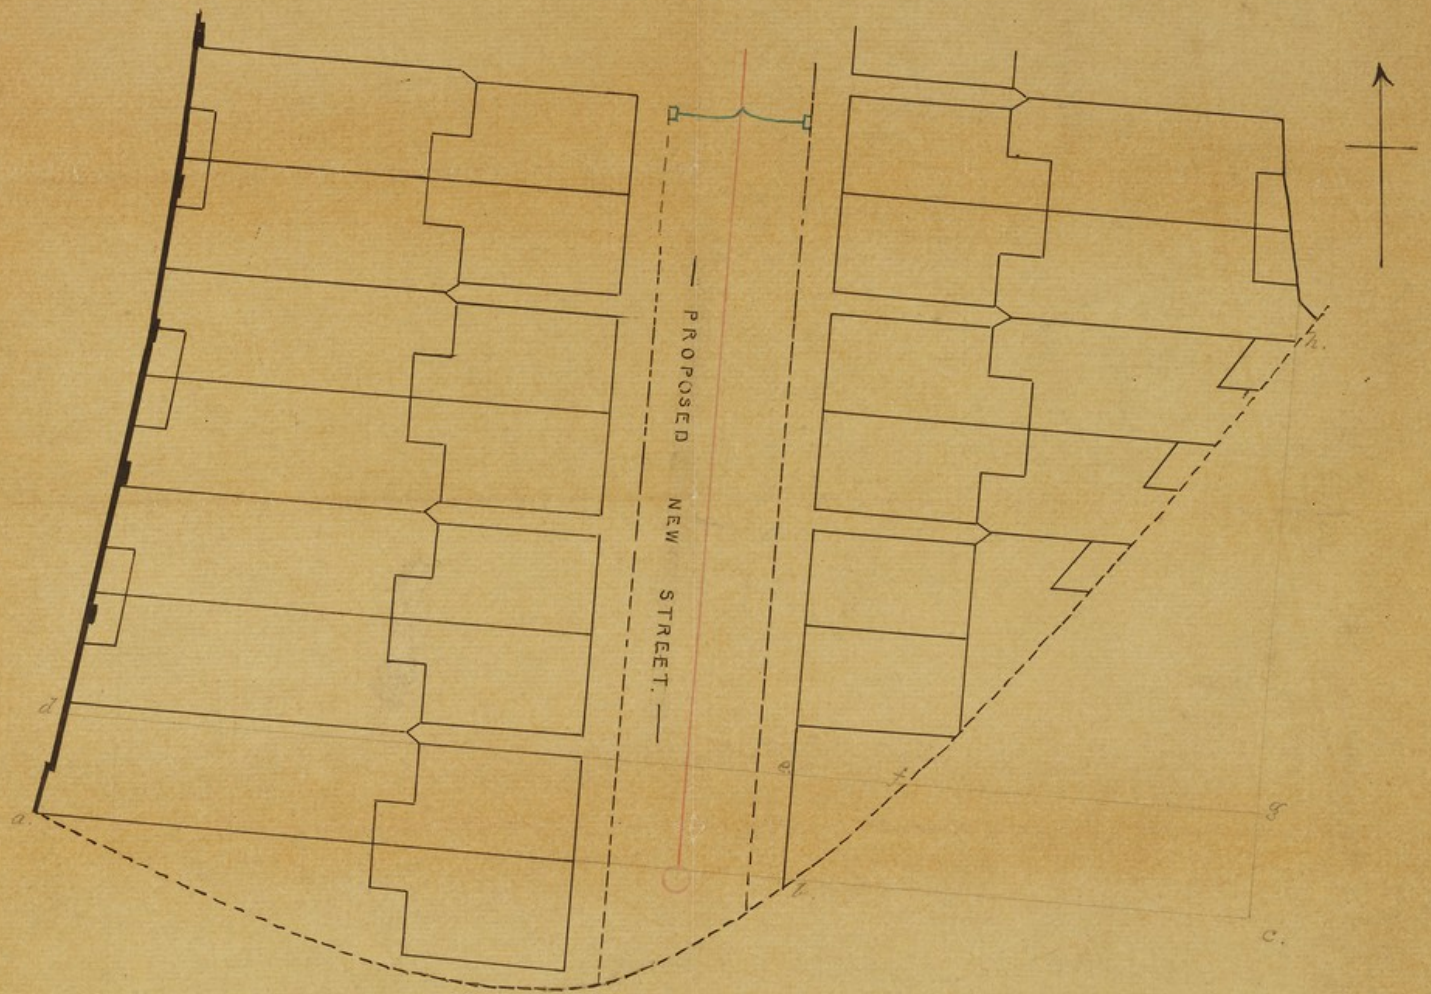


— GROUND BELONGING TO THE FRIENDS' RETREAT. —

10 5 0 10 30 60 90 120 FEET

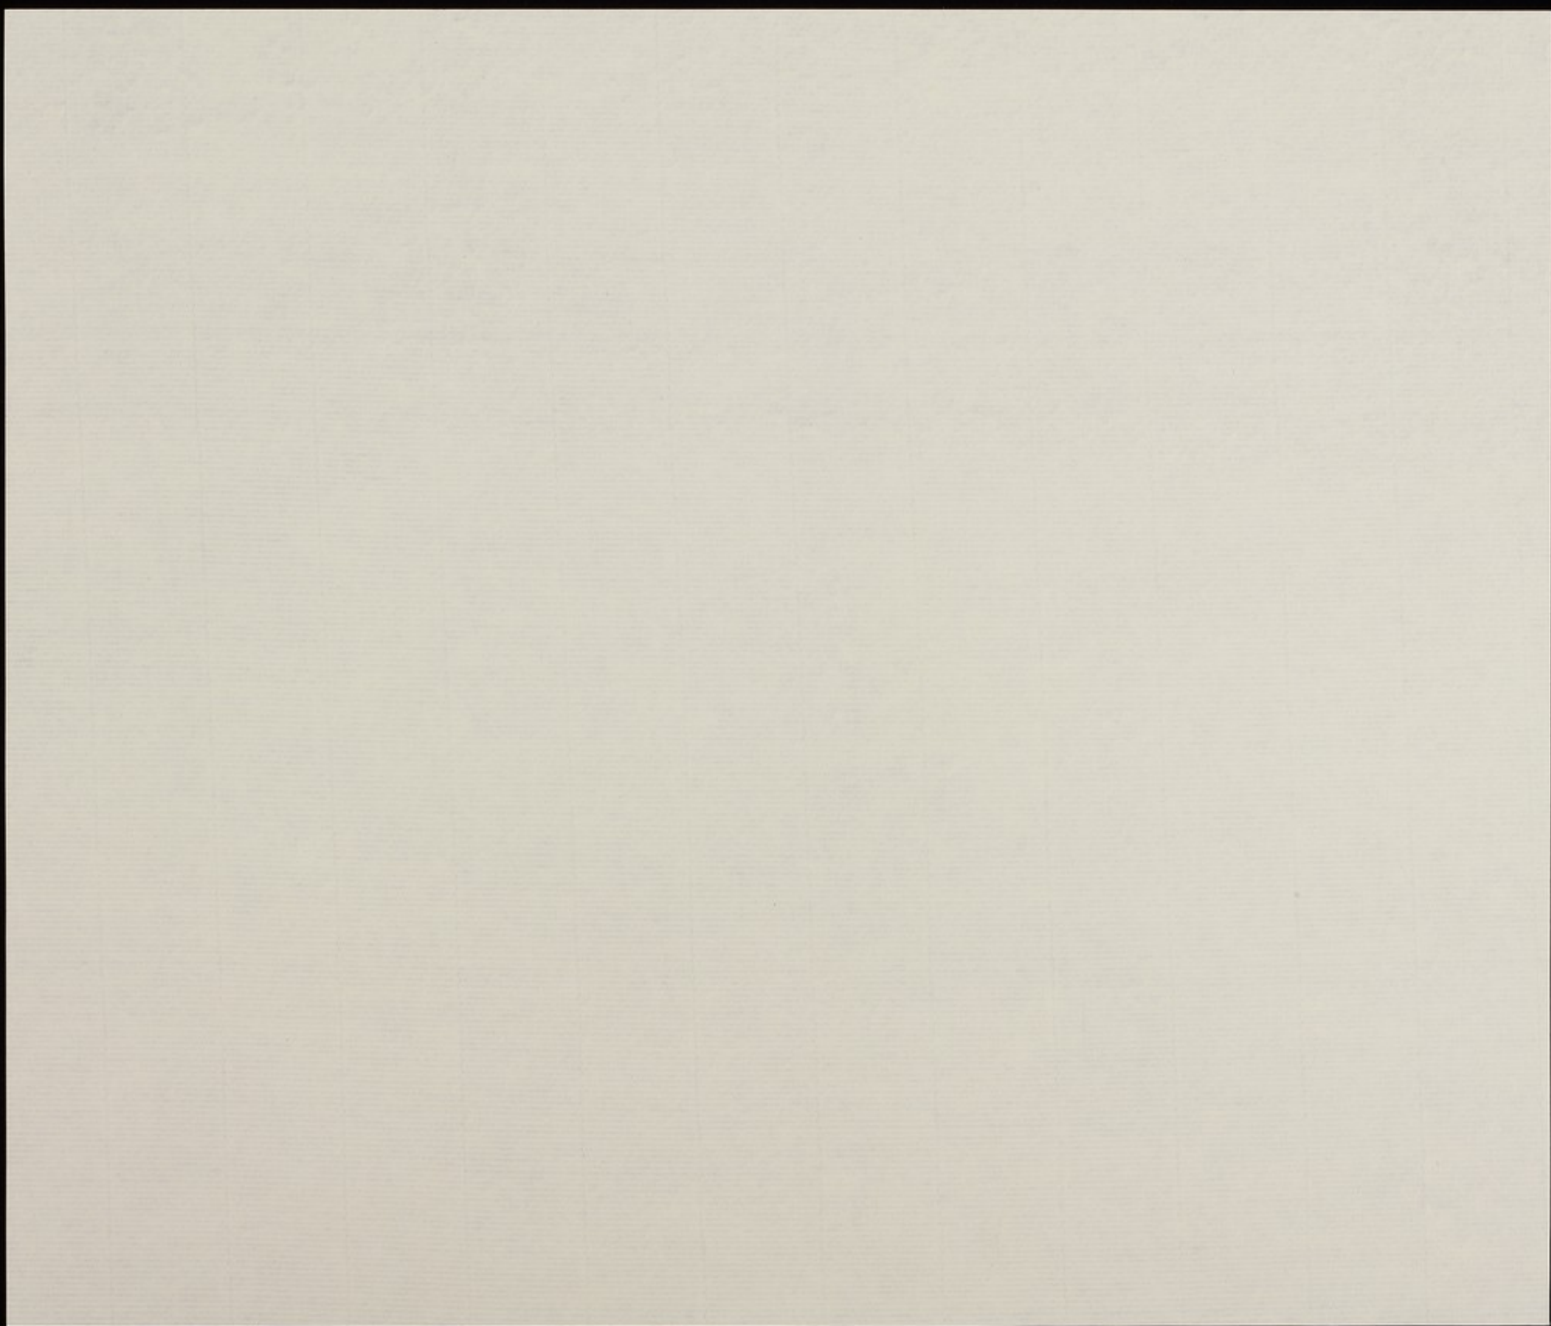

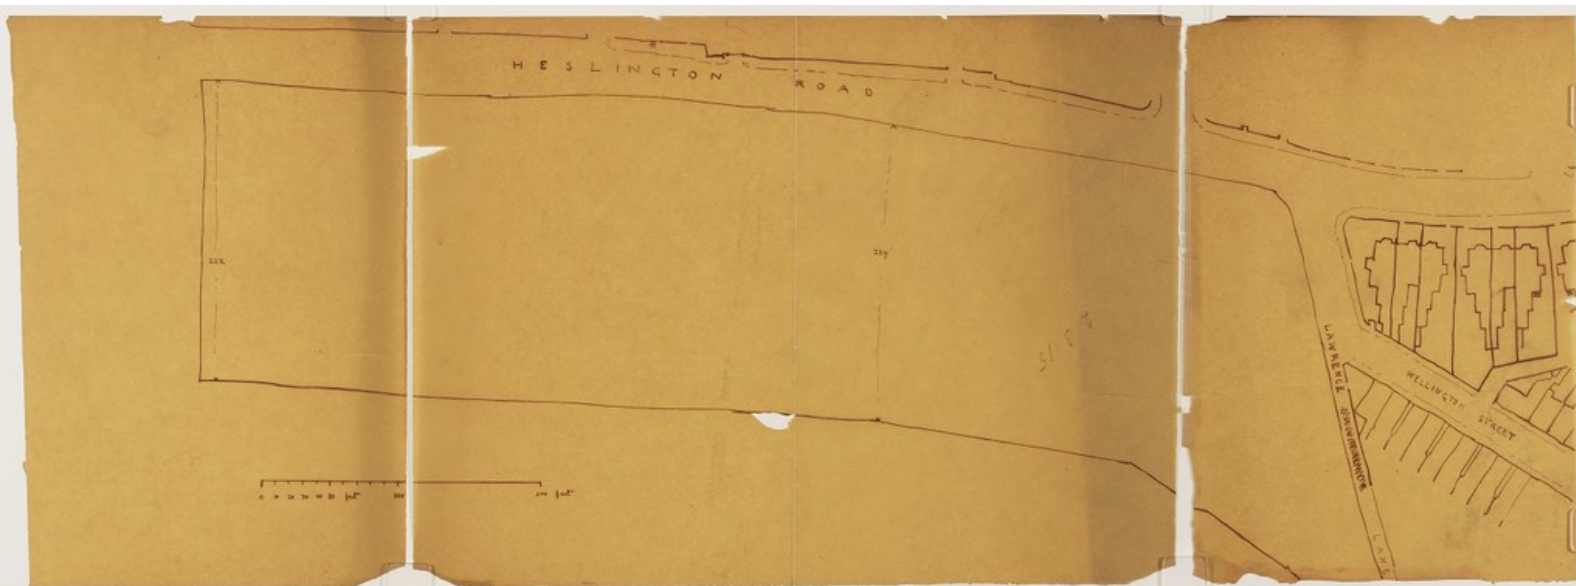

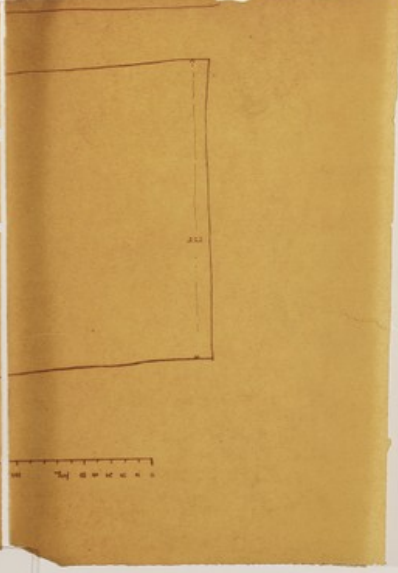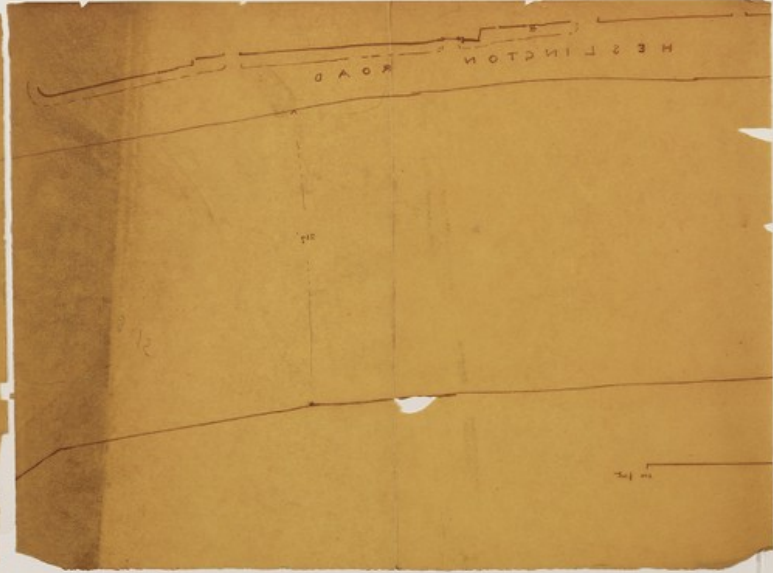

Plan of Land adjoining He
 belonging to the Committee of The Friends of the great as proposed to be laid out
 for Building purposes }.

RECENT
ST.

NUNNERY GARDENS.

Scale of Feet:

200 Feet.

Proposed New Street 12 yards wide

This triangular corner of land
 A road requires to be purchased
 by the Committee. If that is
 impracticable the whole of the
 street can be obtained on the
 Committee land of setting back
 the houses.

WELLINGTON ST.

Proposed back Road 4 yards wide.

garden

garden

garden

garden

garden

garden

garden

garden

garden

detached house

semi detached houses.

semi detached houses.

semi detached houses.

semi detached houses.

proposed line of street
 present line of street.

HESLINGTON ROAD

Demain & Brierley.

Arch. York. July 1893.

BELLE
VUE TERR.

BELLE VUE

