

M0000844: Jebel Moya: plan of reconstructed roof of main house

Publication/Creation

26 July 1930

Persistent URL

<https://wellcomecollection.org/works/nq7hcu23>

License and attribution

You have permission to make copies of this work under a Creative Commons, Attribution license.

This licence permits unrestricted use, distribution, and reproduction in any medium, provided the original author and source are credited. See the Legal Code for further information.


Image source should be attributed as specified in the full catalogue record. If no source is given the image should be attributed to Wellcome Collection.



Wellcome Collection
183 Euston Road
London NW1 2BE UK
T +44 (0)20 7611 8722
E library@wellcomecollection.org
<https://wellcomecollection.org>


MAIN BUILDING:

A

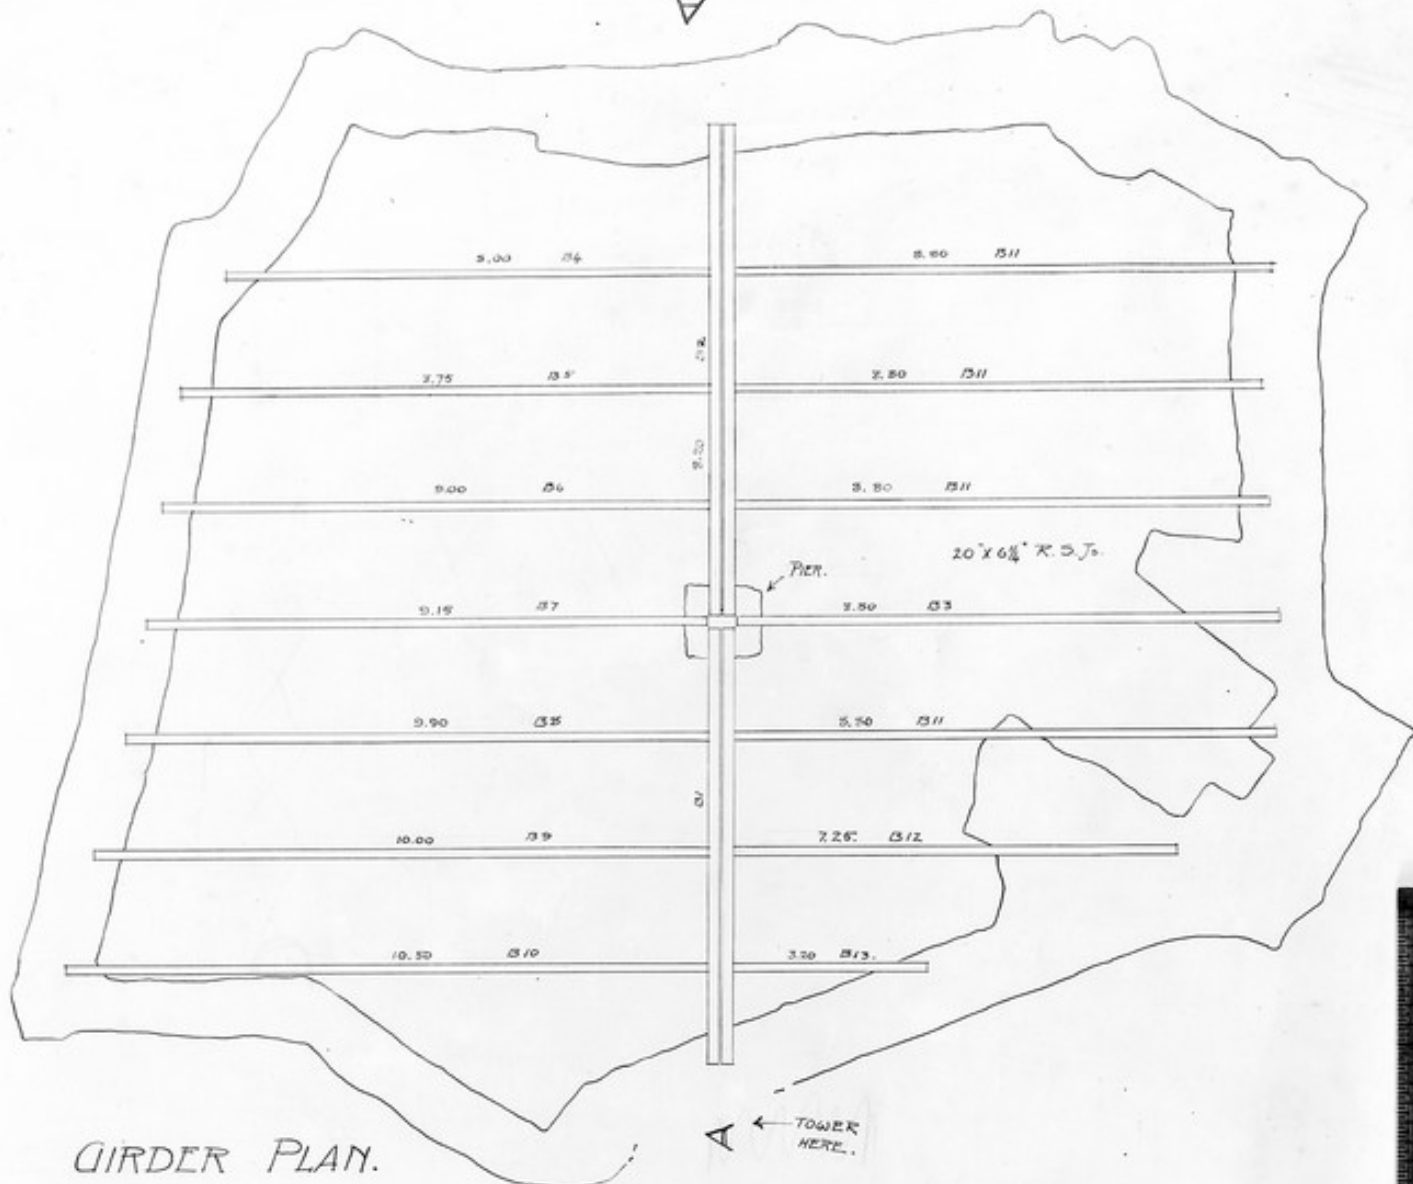


GIRDER PLAN.

SCALE 1/50.

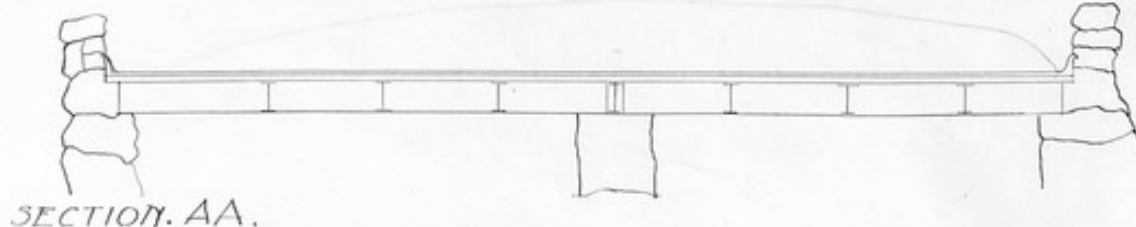

SECTION AA.

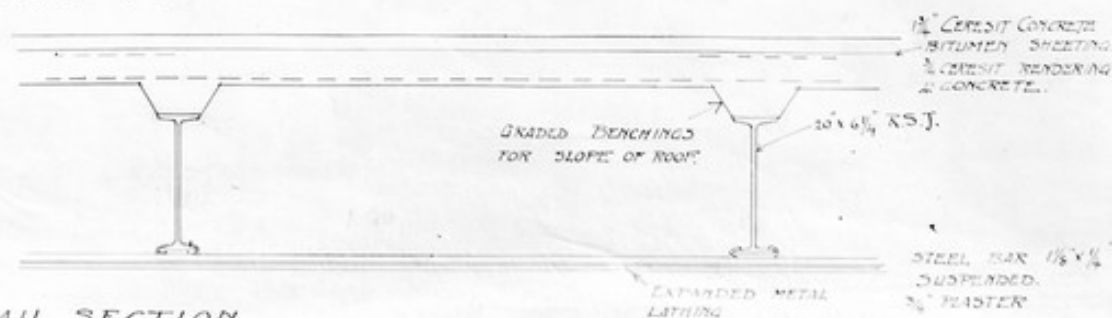

DETAIL SECTION.

SCALE 1/10