

M0005243: Plan of 9-13 Hythe Road, Willesden: ground floor

Publication/Creation

12 November 1937

Persistent URL

<https://wellcomecollection.org/works/e4tkpf8j>

License and attribution

Wellcome Library; GB.

You have permission to make copies of this work under a Creative Commons, Attribution license.

This licence permits unrestricted use, distribution, and reproduction in any medium, provided the original author and source are credited. See the Legal Code for further information.

Image source should be attributed as specified in the full catalogue record. If no source is given the image should be attributed to Wellcome Collection.




Wellcome Collection
183 Euston Road
London NW1 2BE UK
T +44 (0)20 7611 8722
E library@wellcomecollection.org
<https://wellcomecollection.org>

PLAN OF PROPERTY NOS. 9, 10, 11, 12 & 13, HYTHE RD.
N. W. 10

D.R.C. NO. 35

6 HYDRANTS +
27 EXTINGUISHERS
78 BUCKETS

L. M. & S. RAILWAY

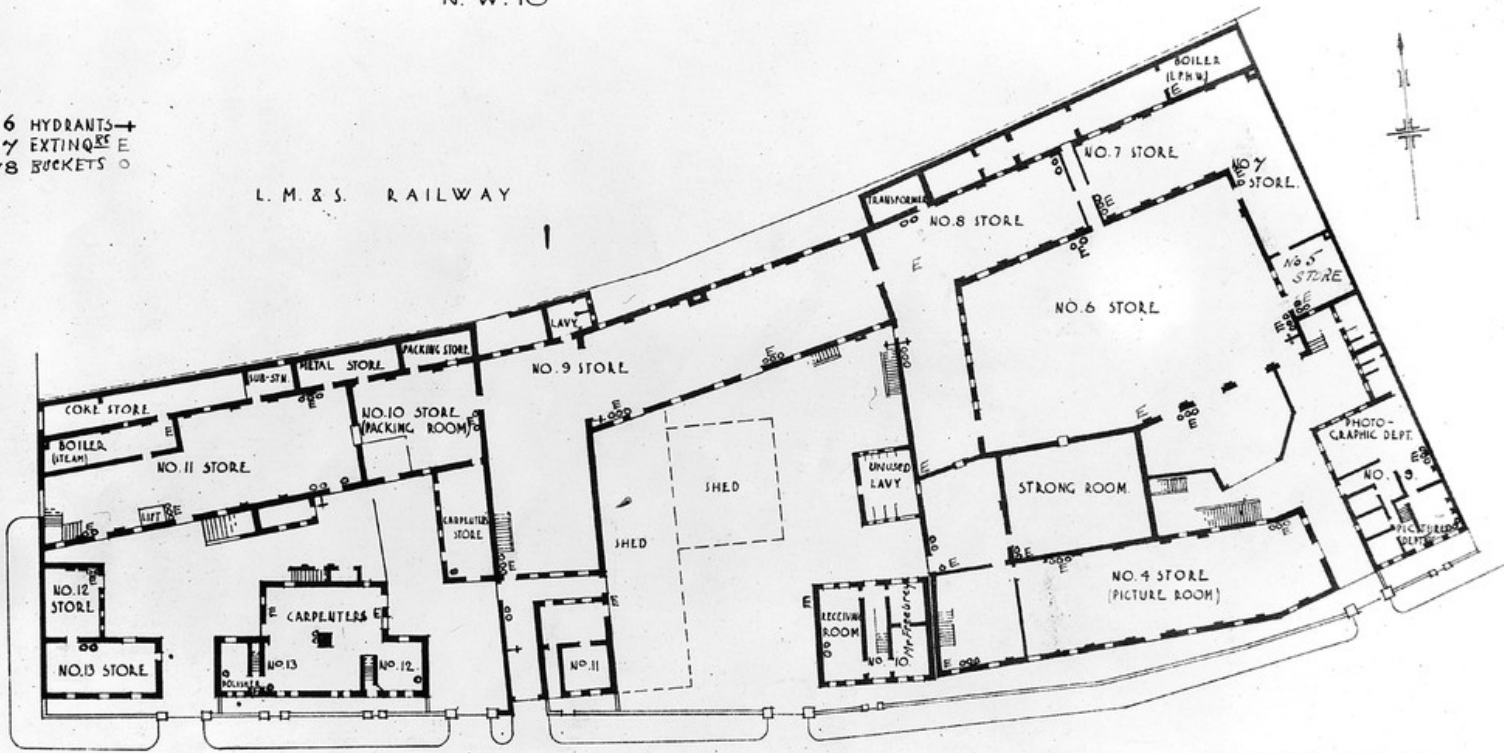

HYTHE ROAD

SCALE: APPROX. 1/32" TO 1'-0"

GROUND FLOOR PLAN.

THE WELLCOME FOUNDATION LTD
67, HOLBORN VIADUCT,
E.C.1.
FEBRUARY 1930.

26