

## **M0010345: Section of the Holborn Viaduct**

### **Publication/Creation**

24 November 1947

### **Persistent URL**

<https://wellcomecollection.org/works/utreeq7u>


### **License and attribution**

This work has been identified as being free of known restrictions under copyright law, including all related and neighbouring rights and is being made available under the Creative Commons, Public Domain Mark.

You can copy, modify, distribute and perform the work, even for commercial purposes, without asking permission.



Wellcome Collection  
183 Euston Road  
London NW1 2BE UK  
T +44 (0)20 7611 8722  
E [library@wellcomecollection.org](mailto:library@wellcomecollection.org)  
<https://wellcomecollection.org>

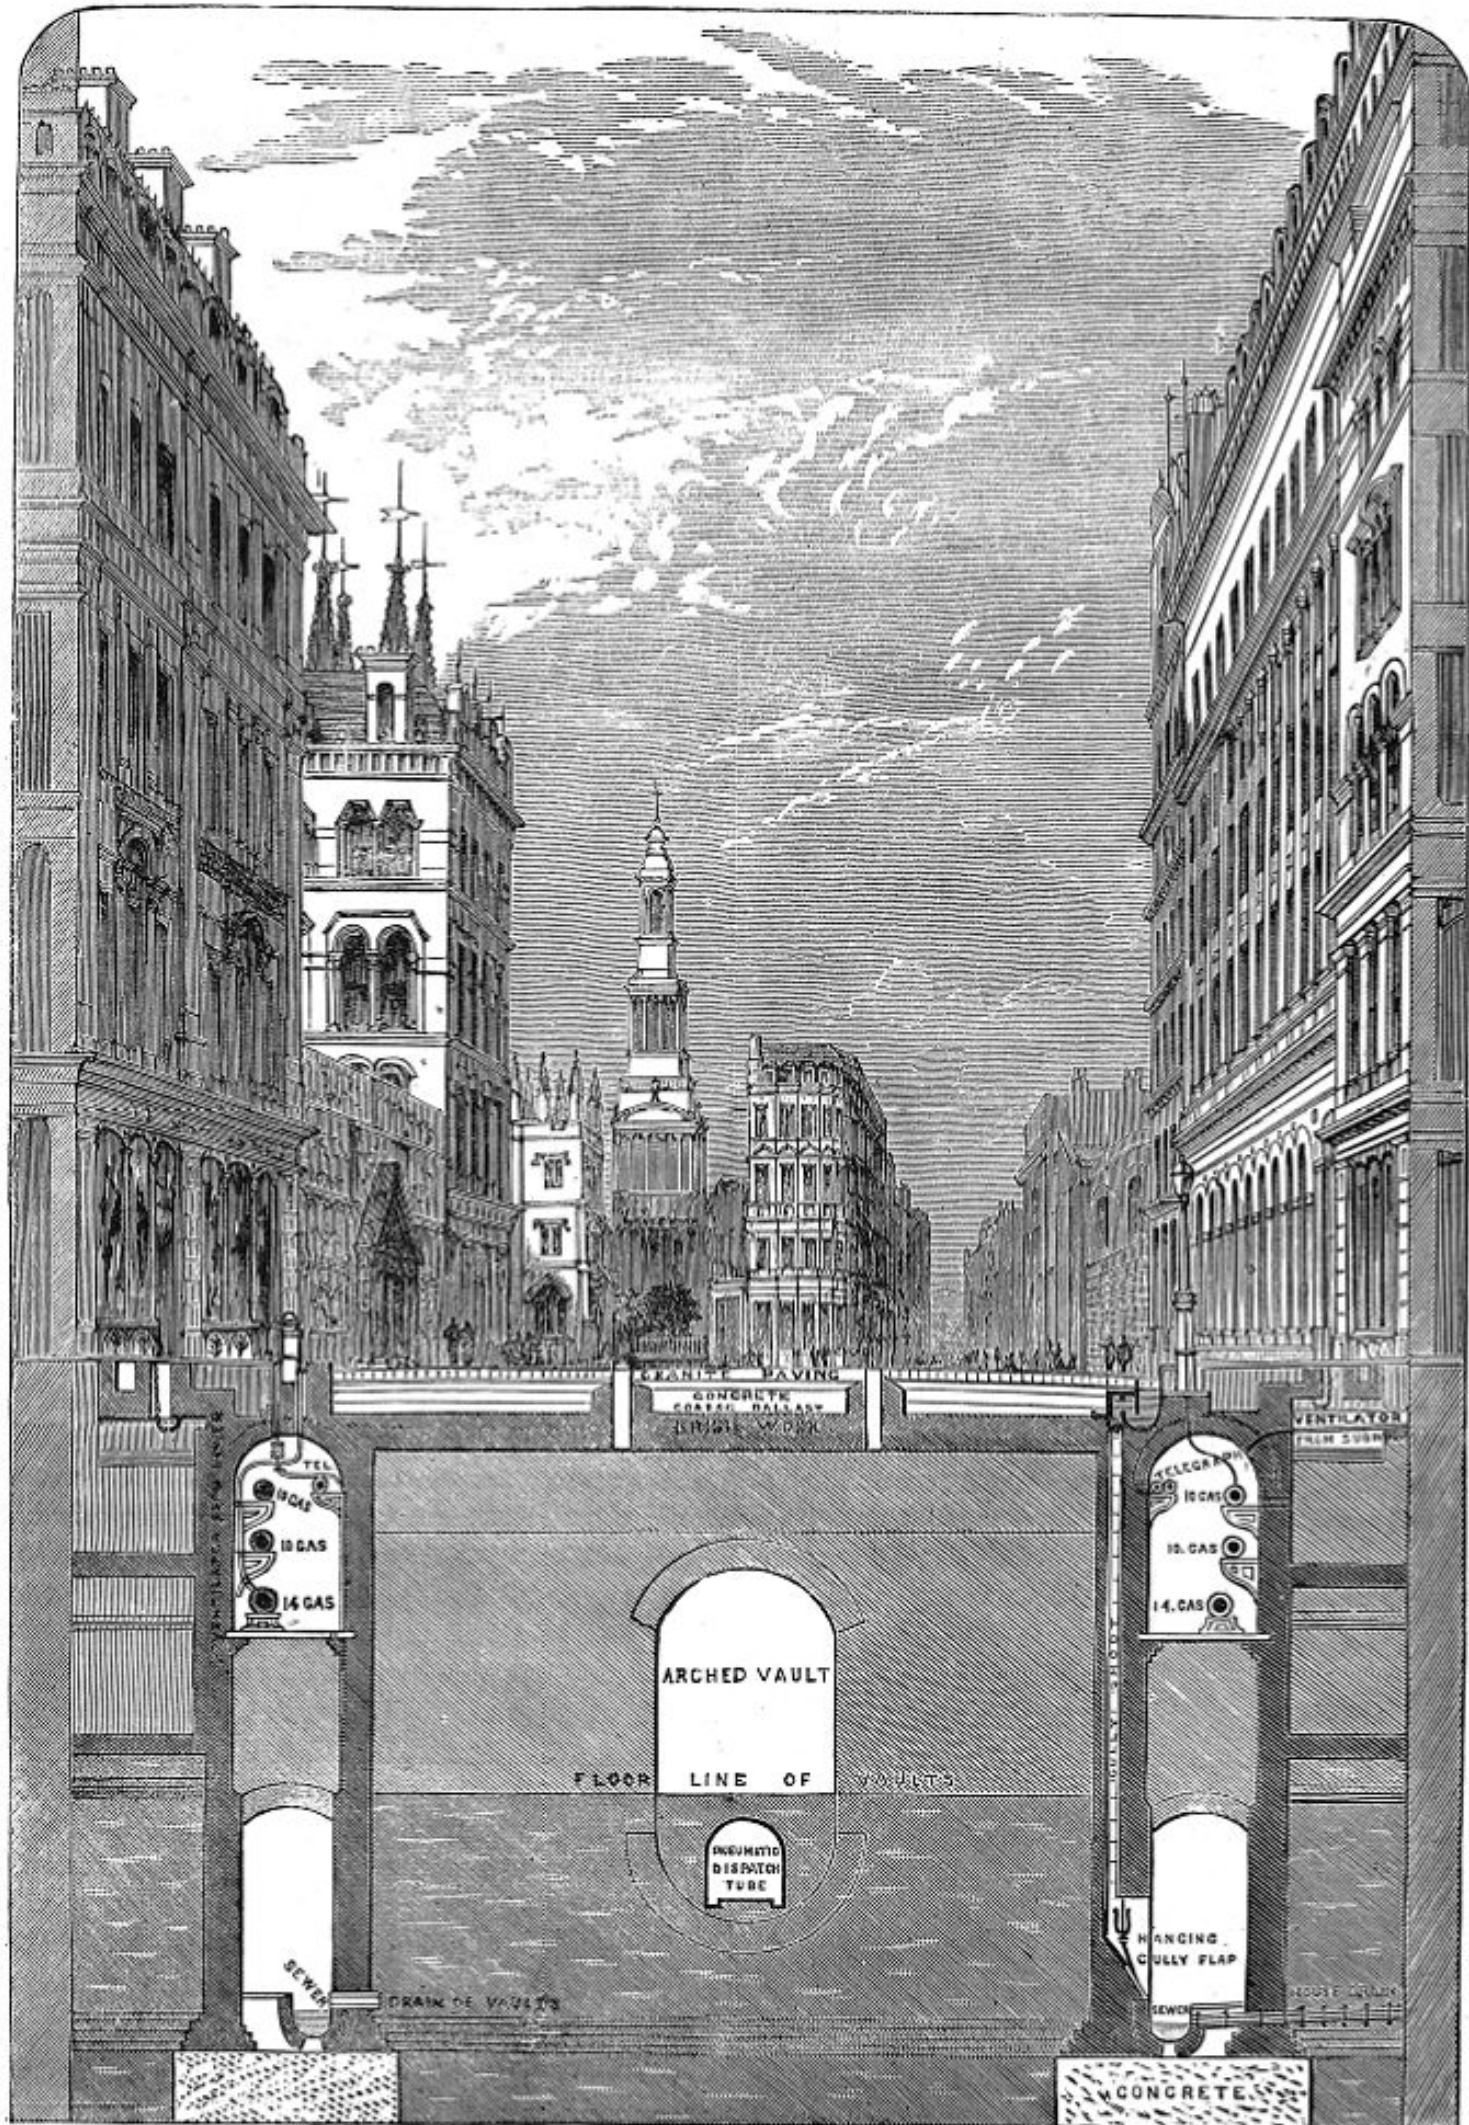

SECTION OF THE HOLBORN VIADUCT, SHOWING THE SUBWAYS.  
*(Taken by permission from Mr. Haywood's Report.)*